


MATCHLINE SHEET 11-03

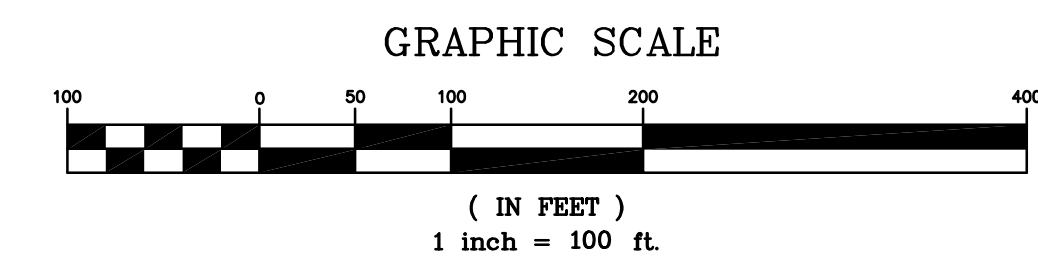

PRELIMINARY

NO.	REVISIONS	MADE	CHKD.	DATE	DRAWING NO.	REFERENCE DRAWINGS

SCALE:	1"=100'	DATE:	
DESIGN BY:			
DRAWN BY:			
CHECKED BY:			
SUPV. BY:			
SUBM. TO BY:			
APP'D BY:			
APP'D BY:			
APP'D BY:			

**OCONEE GREENWAY
PHASE 2
OVERALL MASTER PLAN B**

OCONEE RIVER GREENWAY AUTHORITY

WALDEN, ASHWORTH & ASSOCIATES, INC.
CONSULTING ENGINEERS
P.O. BOX 6462
MARIETTA, GEORGIA 30065
(770) 956 - 7879

JOB NO. 28008	DRAWING NUMBER 11-04	REV. NO. 0
------------------	--------------------------------	----------------------